


RELACIONAMENTO DO AÇO						
ACO	N	DIA	QUANT	UNIT	C TOTAL	
CA60	1	5.0	72	81	5832	
CA60	2	5.0	202	101	20402	
CA60	3	5.0	254	127	32258	
CA60	4	8.0	24	113	2712	
CA60	5	8.0	24	128	3072	
CA60	6	10.0	8	555	4440	
CA60	7	10.0	70	VAR	VAR	
CA60	8	10.0	8	555	4440	
CA60	9	10.0	2	555	1180	
CA60	10	10.0	2	555	1180	
CA60	11	10.0	4	1131	4524	
CA60	12	10.0	4	1131	4524	
CA60	13	10.0	10	182	1820	
CA60	14	12.5	10	182	1820	

RESUMO DO AÇO			
ACO	DIA	C TOTAL	PESO+10%
CA60	8.0	117.2	50.9
CA60	10.0	287.9	186.3
CA60	5.0	283.7	44.7
CA60			262.3

(C-35) = 3.11 m²
(C-50) = 6.24 m²
Aço = 6.00 m² = 65.56 m²

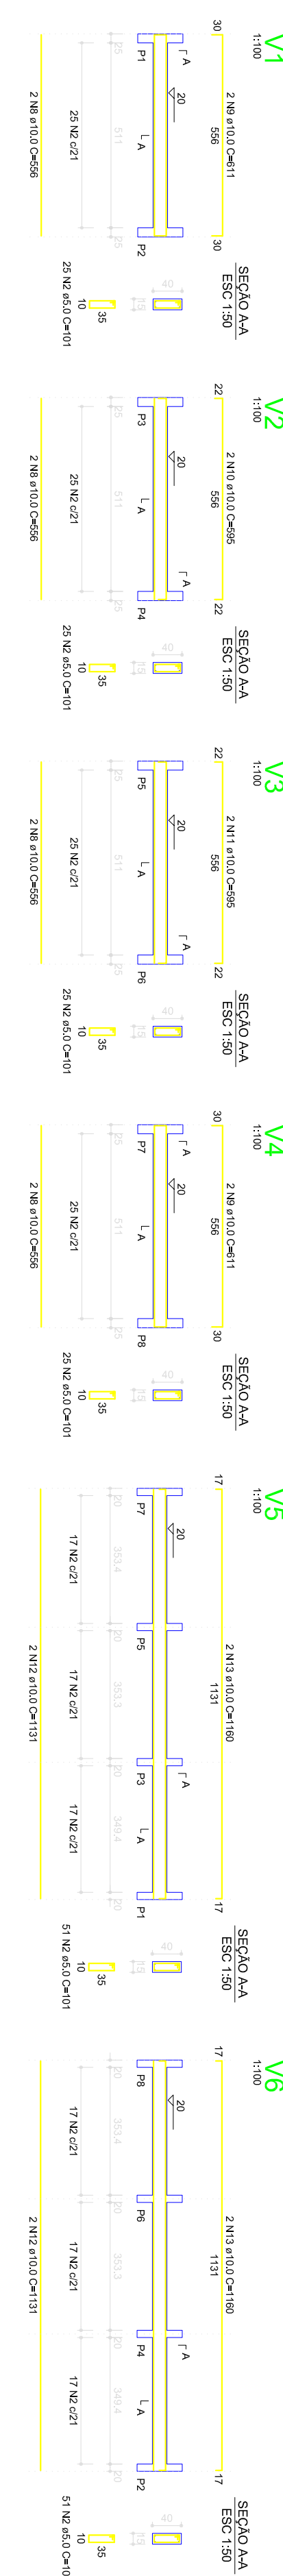

PROJETO DE ESTRUTURA

Prefeitura de Quissamã

Salão CRAS Sítio Quis Sapatas e Vigas Fundação

Luiz A. C. Monteiro

Quissamã - RJ - Fone: (22) 99813-8566
lmonteiroj@gmail.com

Escala: Indicada

Desenho: 01

Revisão: 0

Revista: 01/01

Data: 13/02/17

Unidade: cm